

“DO NOT SCALE, IF IN DOUBT ASK!”

1

2


3

4

5

6

Art nr: 14580 Fundament 4000 x 500 x 750 mm.

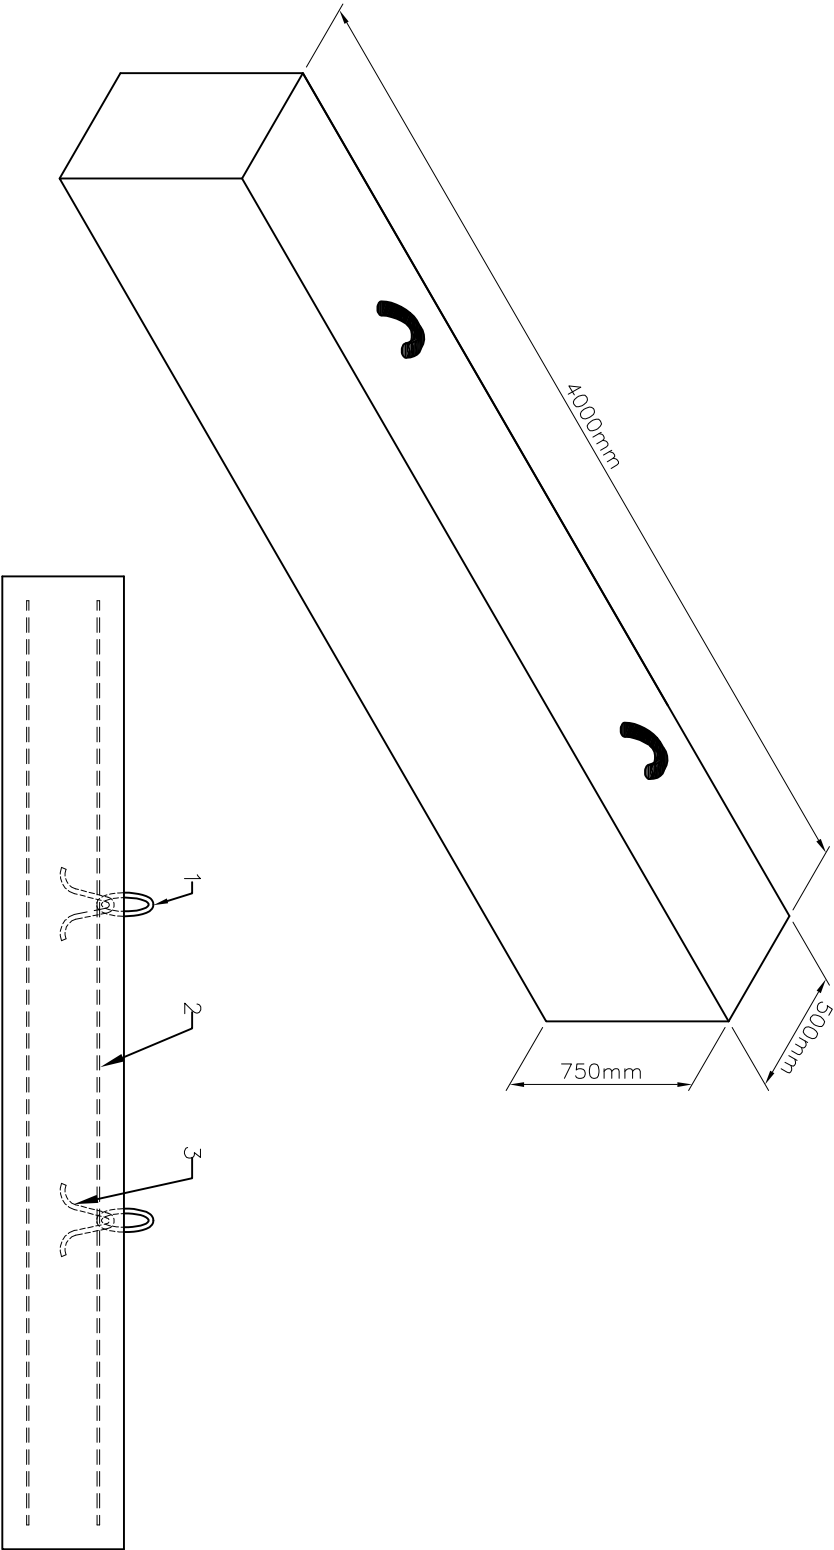

Dimension 4000 x 500 x 750mm	
1	Løftevaier kap 2000kg
2	Kamstål 2stk Ø10 x 1000mm
3	Kamstål 4stk Ø20 x 3800mm
Vekt: 3600kg Betong B30 Synk 22mm	
Sementtype CEM 11/B-M	
Ekspoeningsklasse : X0,XC4,XF1	

